

CONCRETE WORKS OF COLORADO FINAL PLAN/PUD

LENART MINOR SUBDIVISION

A PART OF THE SOUTHEAST QUARTER OF SECTION 2, TOWNSHIP 1 SOUTH, RANGE 69 WEST OF THE SIXTH PRINCIPAL MERIDIAN,
CITY OF LAFAYETTE, COUNTY OF BOULDER, STATE OF COLORADO



2727 Bryant Street Suite
610 Denver, CO 80211
303.465.3322 T
www.zoarchitects.com

LAFAYETTE, COLORADO 80026




1105 S 120TH ST

CONCRETE WORKS OF COLORADO FINAL PLAN/PUD

ISSUE: SITE SUBMITTAL 3 6-21-19

JOB NUMBER:
Z18-035
SHEET TITLE:
SITE PLAN

SP1.1
SHEET 3 OF 24

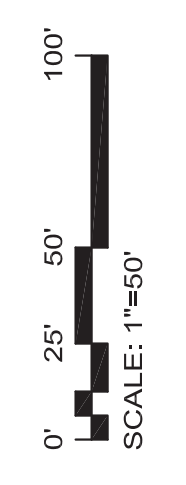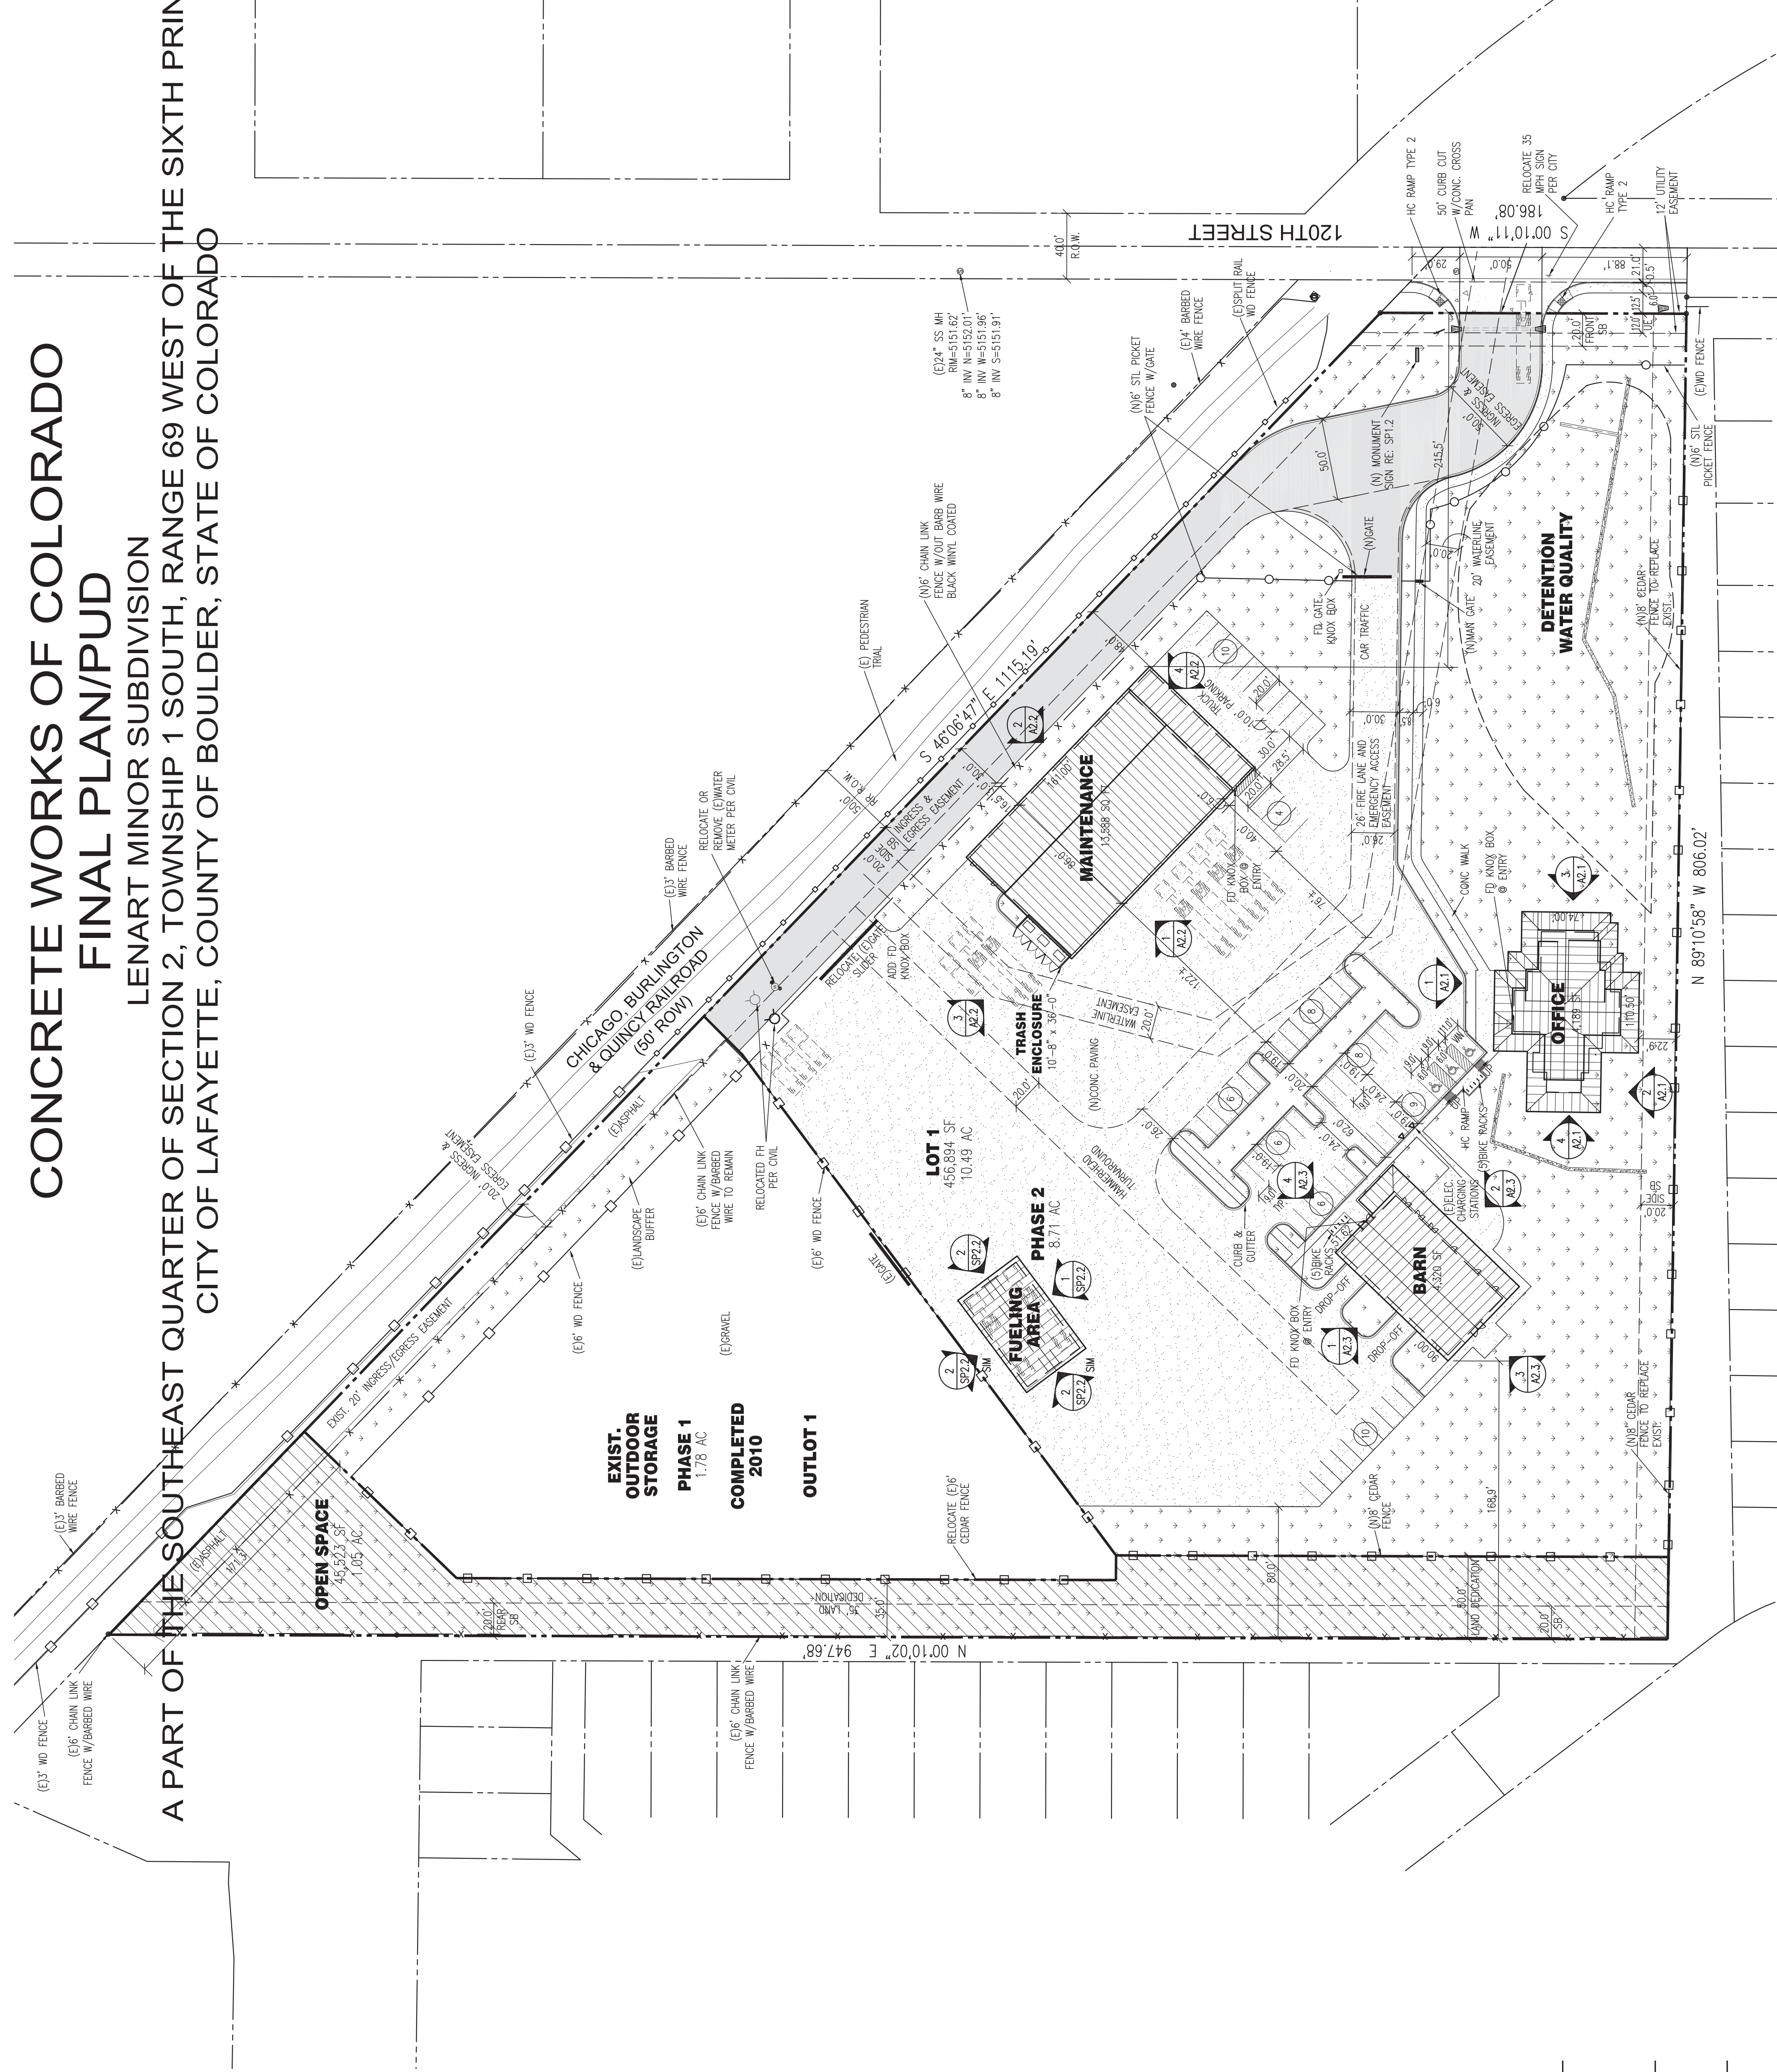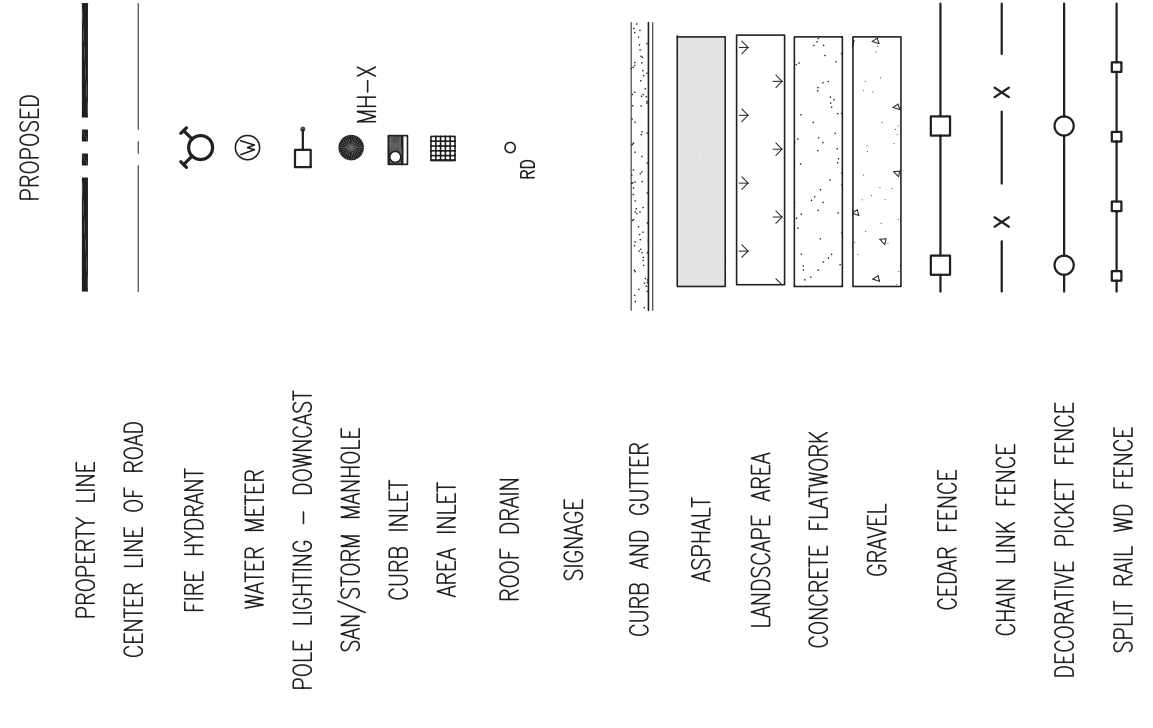

DRAWING	SCALE
SIZE	SCALE