

GEOMETRIC PAVING PLAN

1755 S Public Road
LAFAYETTE MOB
LAFAYETTE, CO 80026
Prepared for: FORTSHANK CONSULTING PARTNERS
1099 BROADWAY SUITE 770
DENVER, CO 80202

PREPARED BY:
Larson
Engineering, Inc.
1001 Office Park Rd, Suite 120
West Des Moines, IA 50265
515.225.4377
www.larsoneng.com

© 2017 Larson Engineering, Inc. All rights reserved.

NO.	DATE	REVISIONS


CONTRACT NO. 2017.044D
PHASE: ARCH PLAN REVIEW
DATE: 12.14.17
SHEET NO. C2.0

DAVIS WINCE llc
1406 Manning Parkway • Powell, OH 43065
614.753.0202
614.753.0202

12/14/17

DATE: 12.14.17
SHEET NO. C2.0

NOT FOR CONSTRUCTION

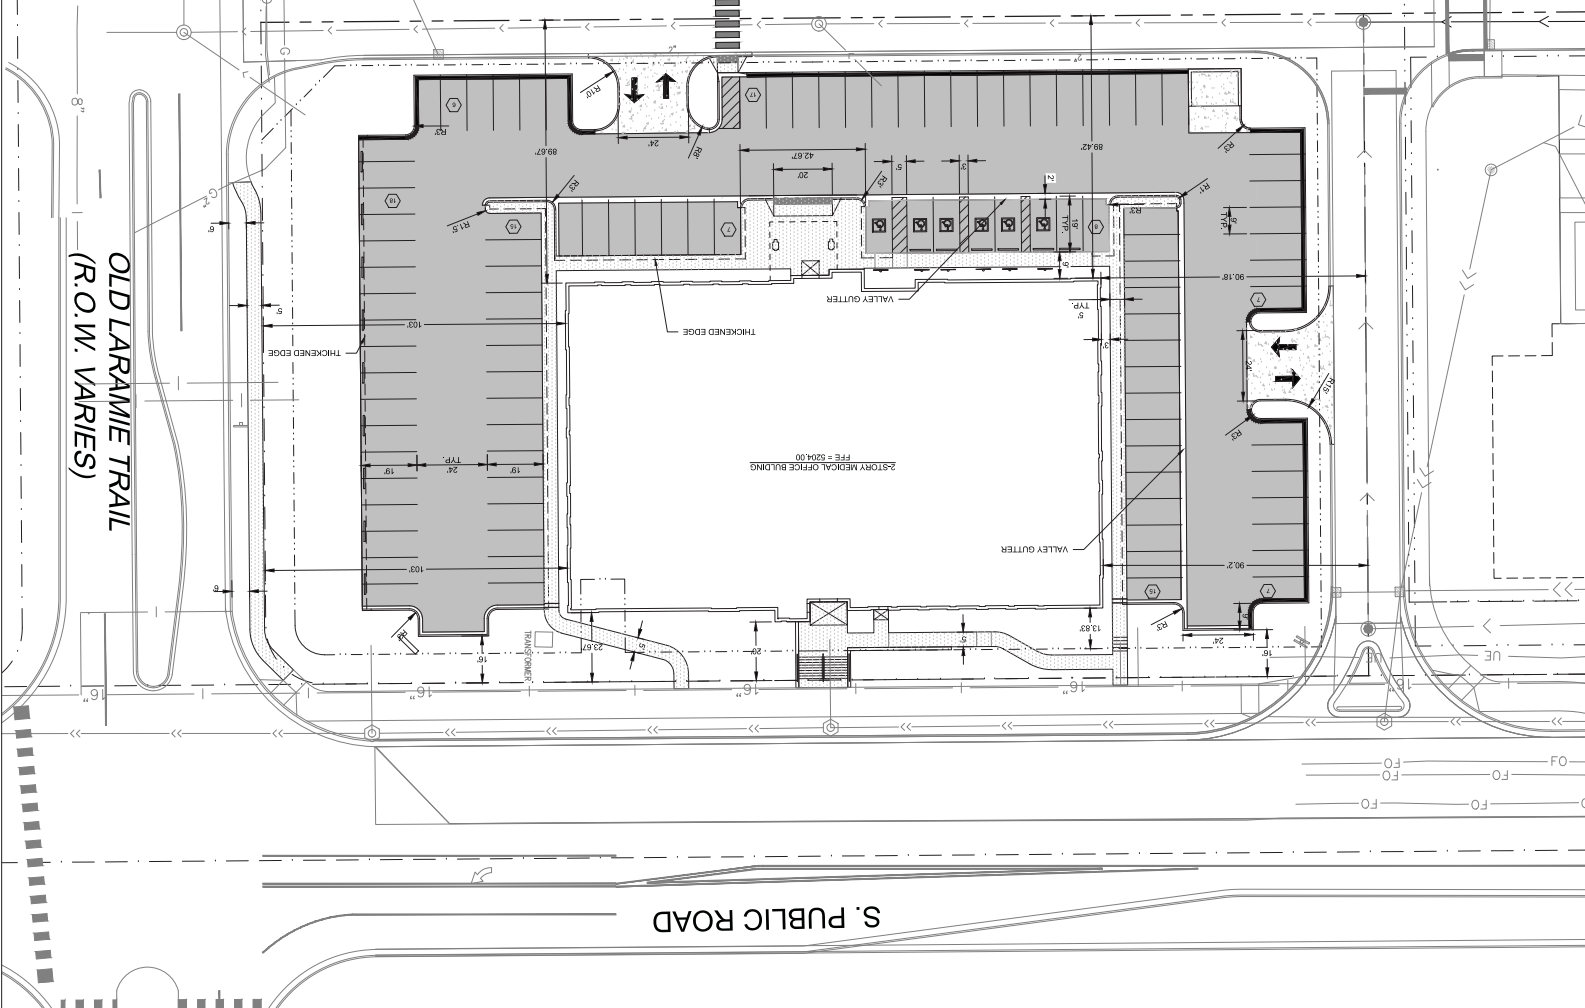

SYMBOL LEGEND

[Symbol]	1.5" HOT MIX ASPHALT (GRADING S&I, N75, PG 64-22)
[Symbol]	2" HOT MIX ASPHALT (DRAINAGE S&I, N75, PG 64-22)
[Symbol]	8" AGGREGATE BASE COURSE (CLASS 6)
[Symbol]	CONCRETE SIDEWALK
[Symbol]	4" CONCRETE, CLASS P
[Symbol]	4" BEDDING COURSE MATERIAL
[Symbol]	CONCRETE PAVEMENT
[Symbol]	7" AGGREGATE BASE COURSE (CLASS 6)
[Symbol]	4" CONCRETE, CLASS P
[Symbol]	4" BEDDING COURSE MATERIAL
[Symbol]	CONCRETE CURB
[Symbol]	4" CONCRETE, CLASS P
[Symbol]	4" BEDDING COURSE MATERIAL
[Symbol]	CONCRETE CURB
[Symbol]	4" CONCRETE, CLASS P
[Symbol]	4" BEDDING COURSE MATERIAL

PAVEMENT NOTES:

- SEE ARCHITECTURAL DRAWINGS FOR BUILDING DIMENSIONS.
- WHERE APPLICABLE, DIMENSIONS ARE FROM CURB TO END OF STALL LINE.
- ALL SIDEWALK WIDTHS 5' UNLESS OTHERWISE NOTED.
- ALL NON PAVED AREAS DISTURBED OR REGRADED SHALL BE BACKFILLED WITH A MINIMUM OF 6" TOPSOIL AND SEEDS.
- THE NEW CURB TO EXISTING CURB WITH 2" IN EPOXY COATED REBAR (2" x LONG, 1/2" ON EITHER SIDE) EMBEDDED INTO EXISTING.